


ENTRÉPLAN

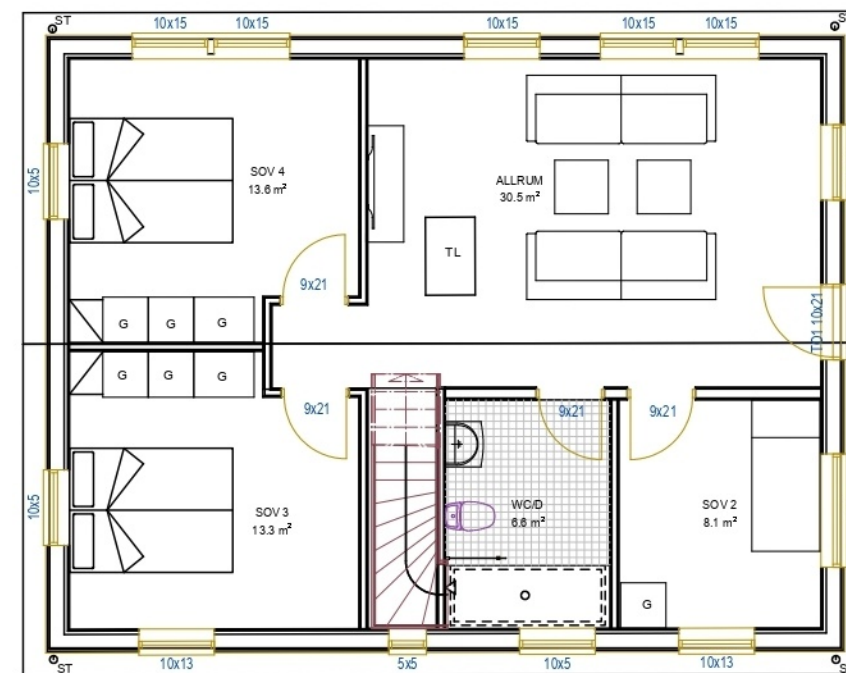

PLAN 2


Building Areas (m ²)	
BOA	150
BOA ENTRÉPLAN	75
BOA PLAN 2	75
BRUTTOAREA	168
BRUTTOAREA ENTRÉPLAN	84
BRUTTOAREA PLAN 2	84
BYGGNADSAREA	84

+7.605

+5.884

+2.776

+0.000

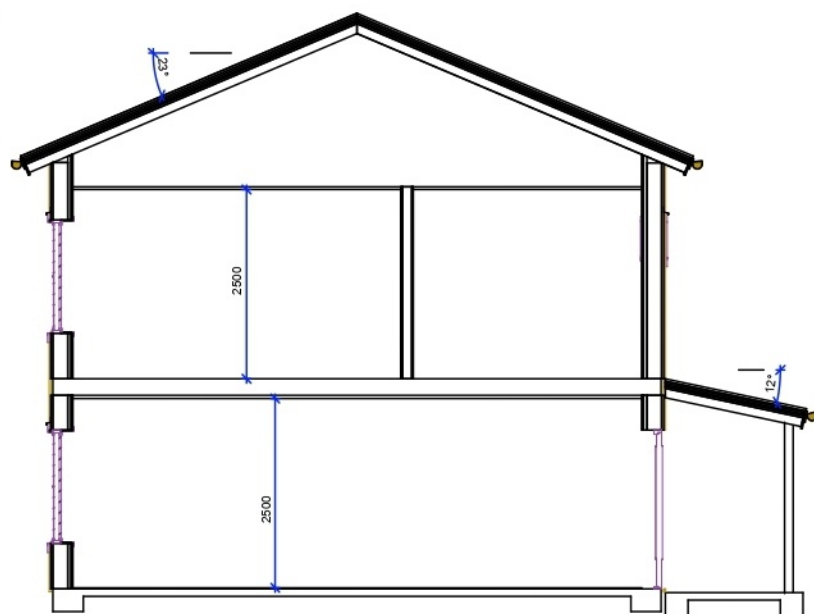

SEKTION A-A



KATALOGRITNING

NYBYGGNATION 2-PLANSHUS

VILLA ÄLVSBY

PLANRITNING, SEKTION A-A

J&G INGEGÖRSBYRÅ, KATTFOTSGATAN 2, 976 36 LULEÅ, TEL: 073 060 49 39

PROJEKTNUMMER: 189	RITAD AV: J. A	HANDLAGGARE:
DATUM: 2023-01-14	ANSVARIG:	

SKALA: 1:100	RITNINGNUMMER: A40	REV:
------------------------	------------------------------	------